

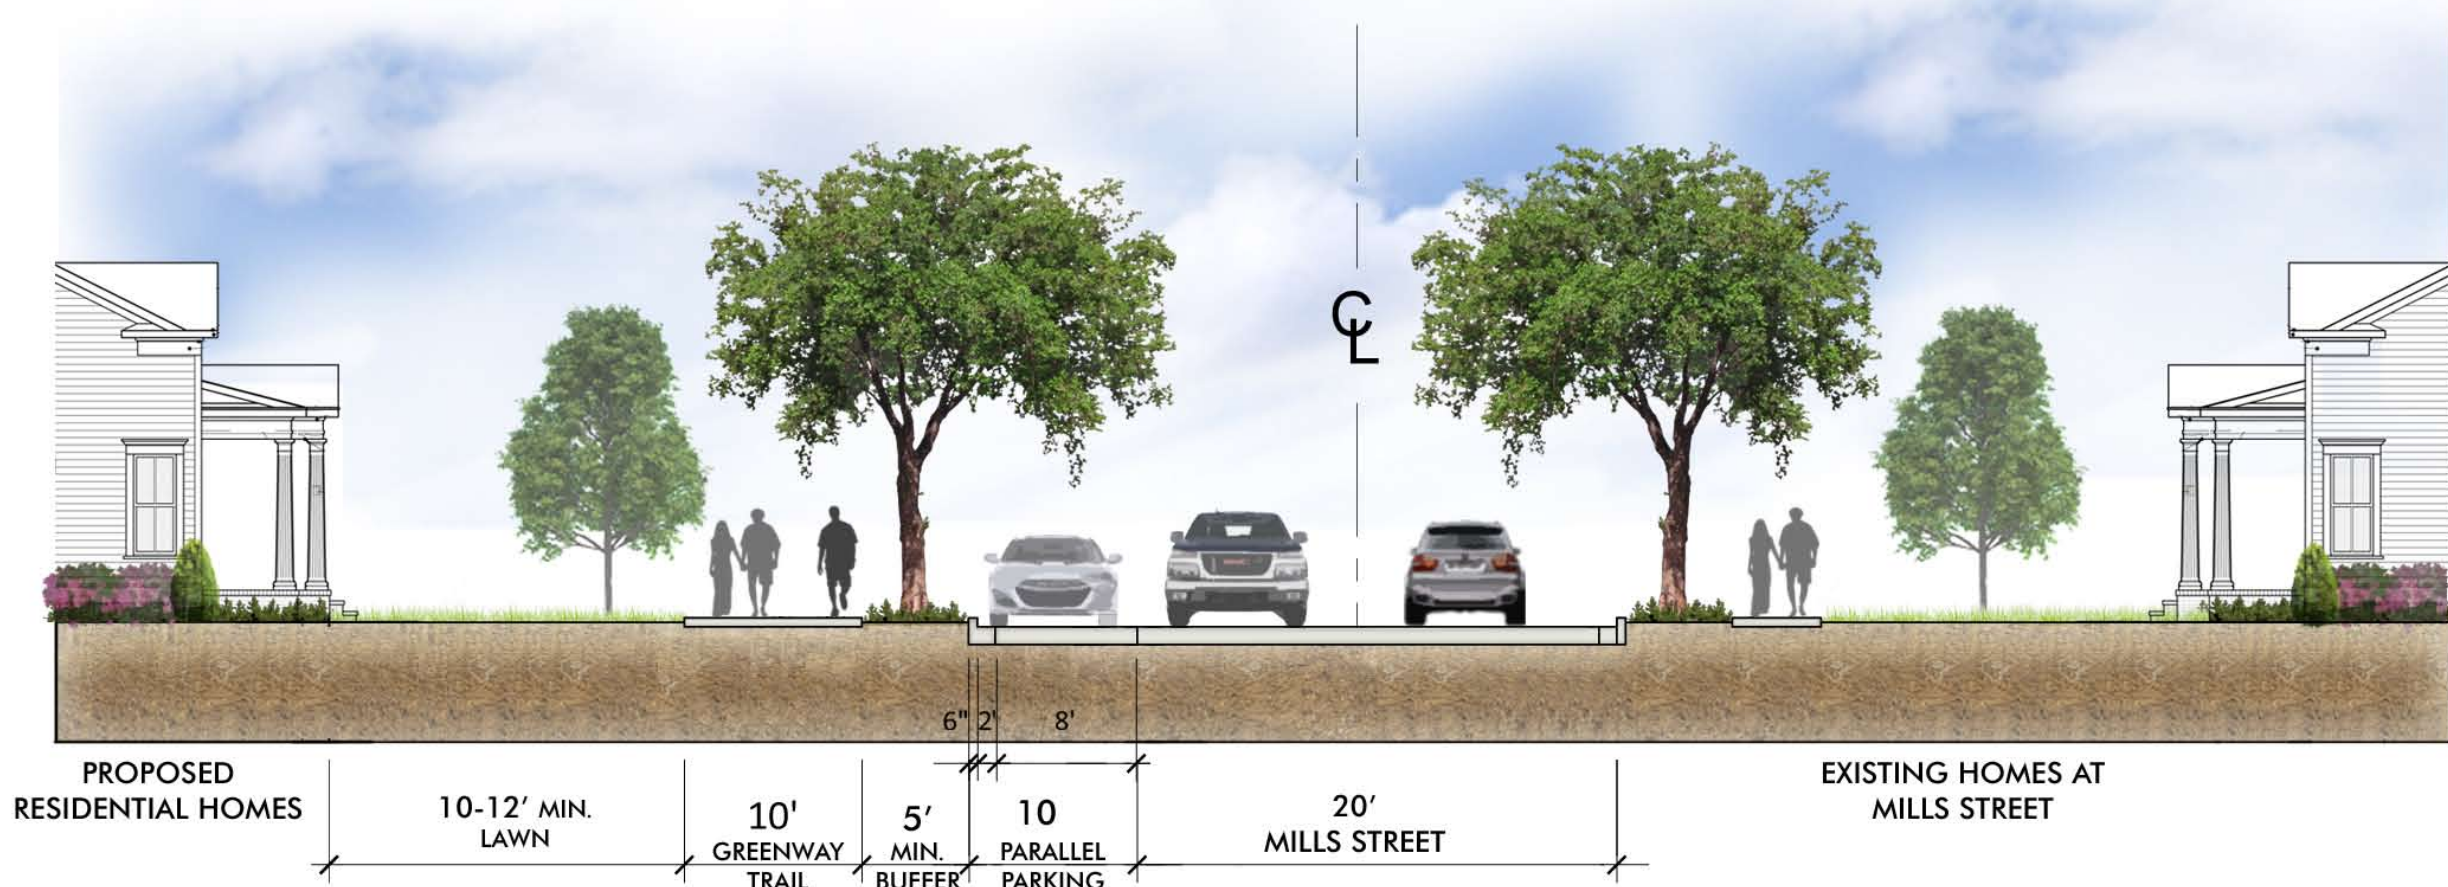



MILLS STREET PARKING & TRAIL IMPROVEMENTS

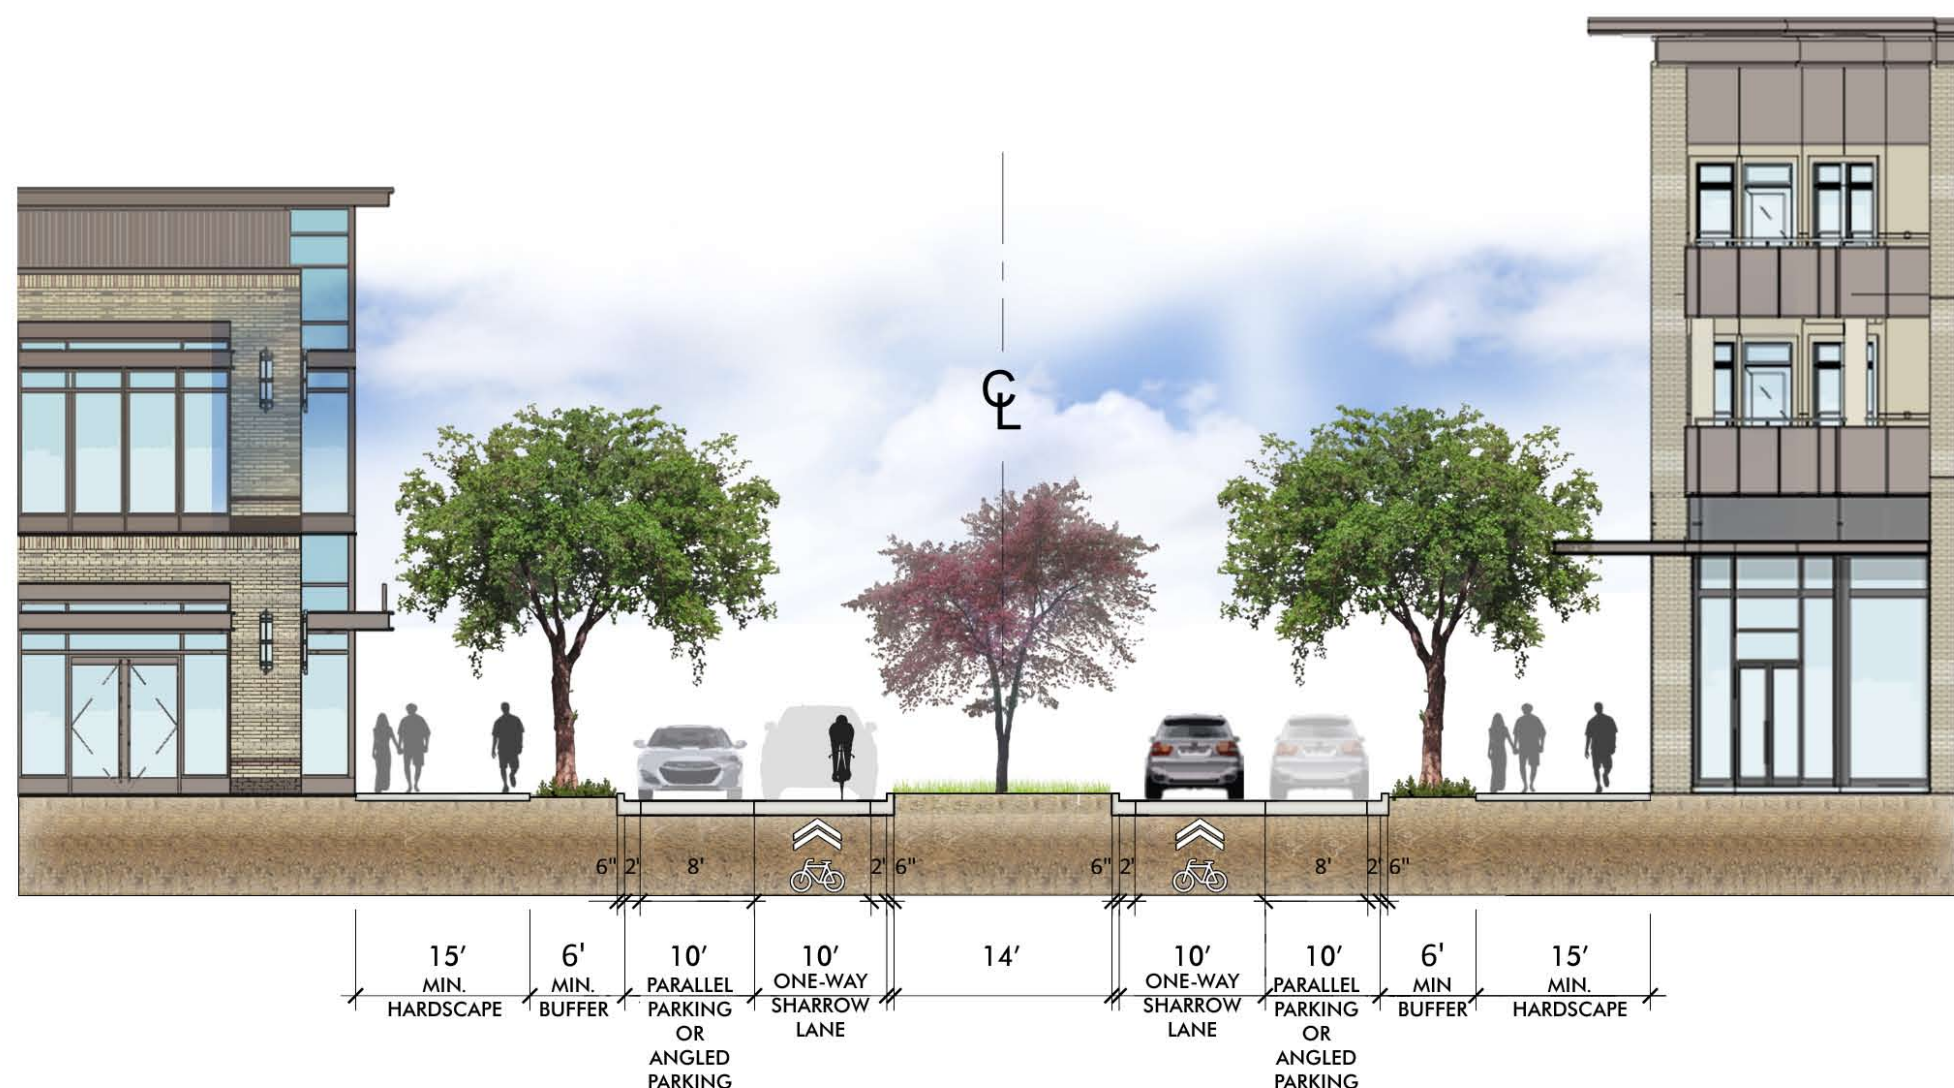


TOWN CENTER BOULEVARD

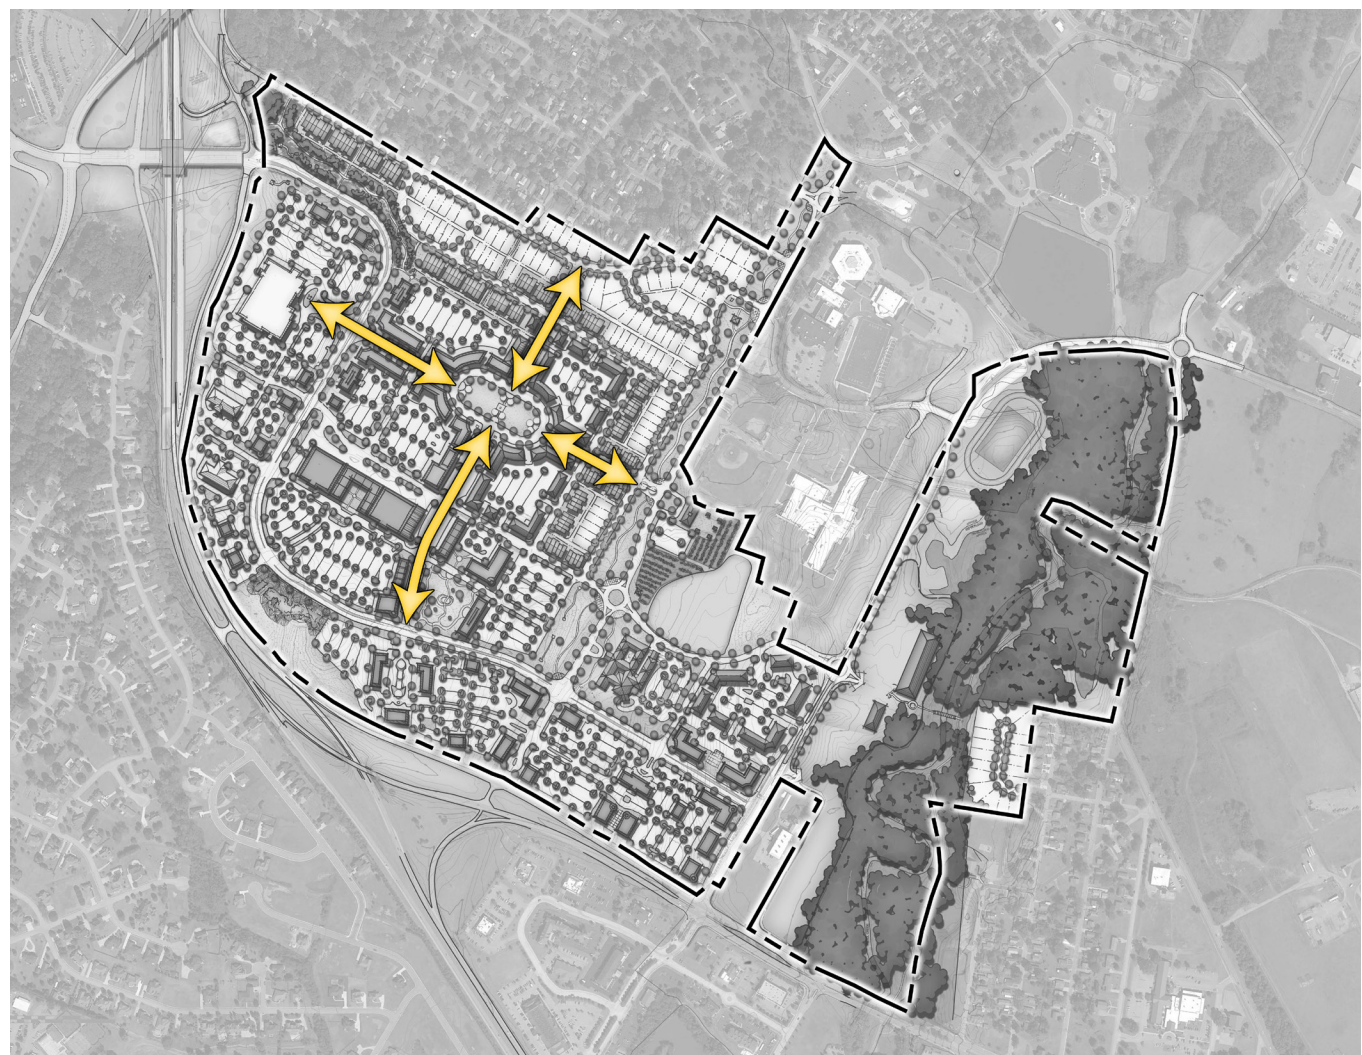



VILLAGE GREEN PARKING

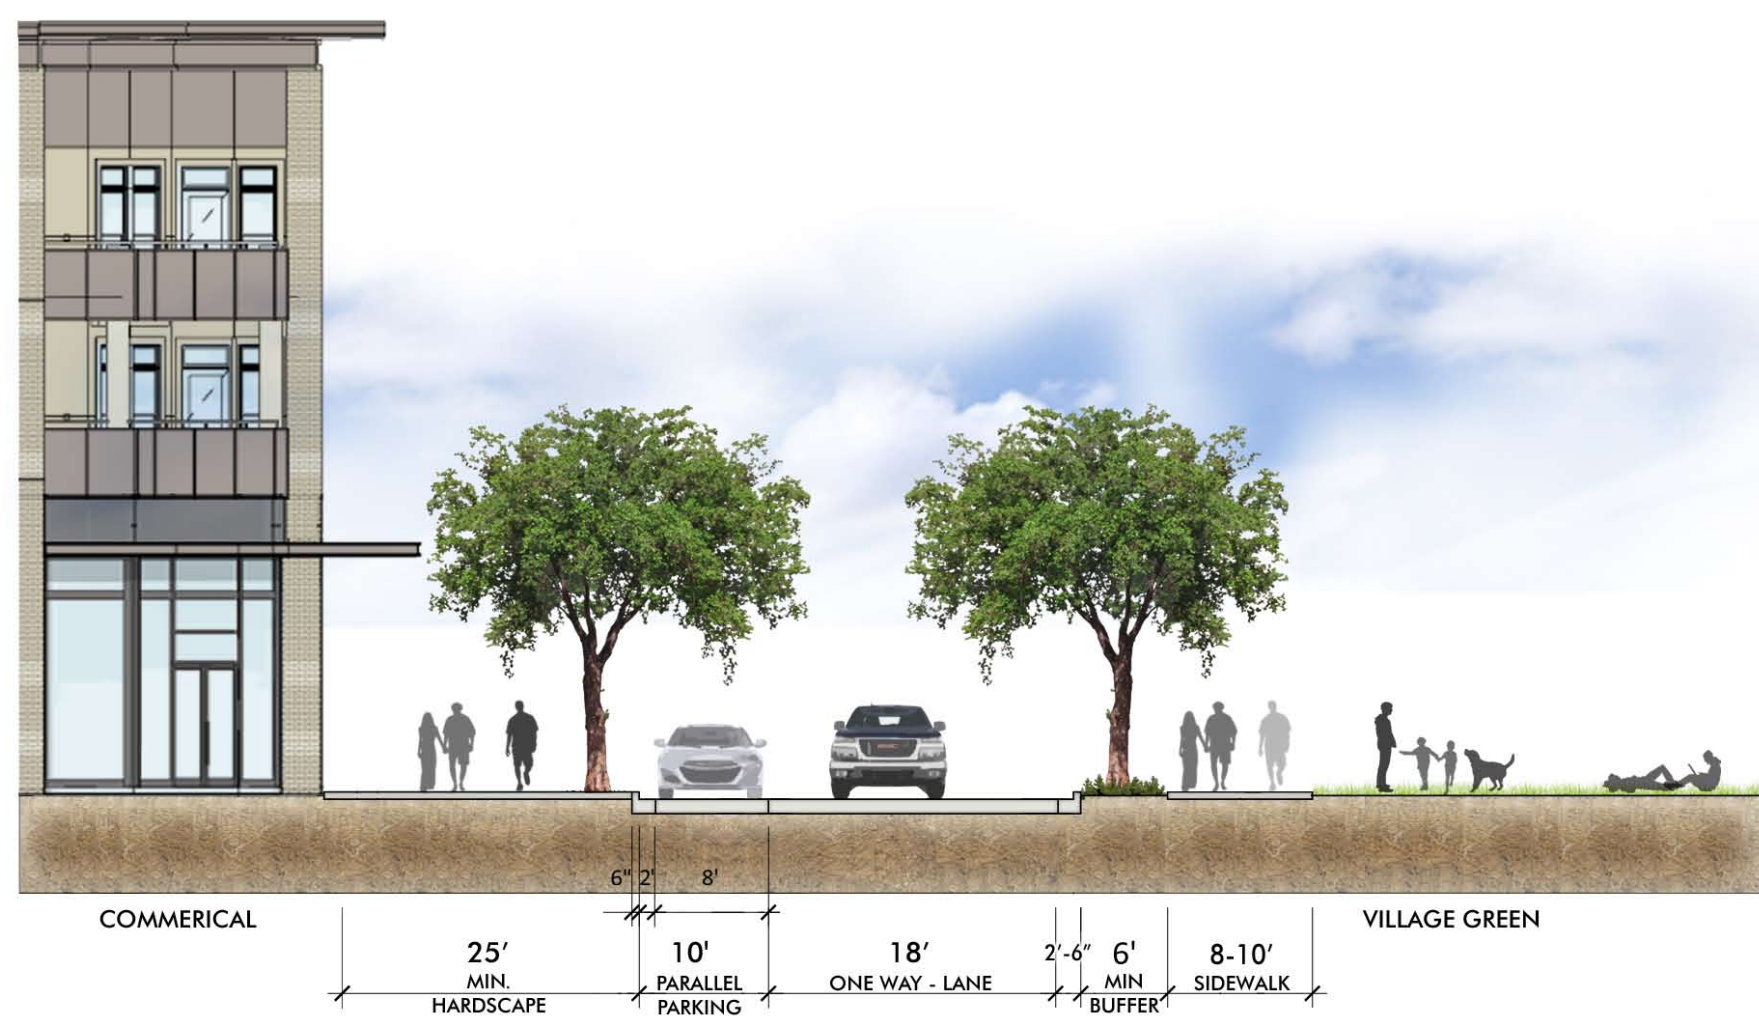


COMMERCIAL FRONTAGE STREET

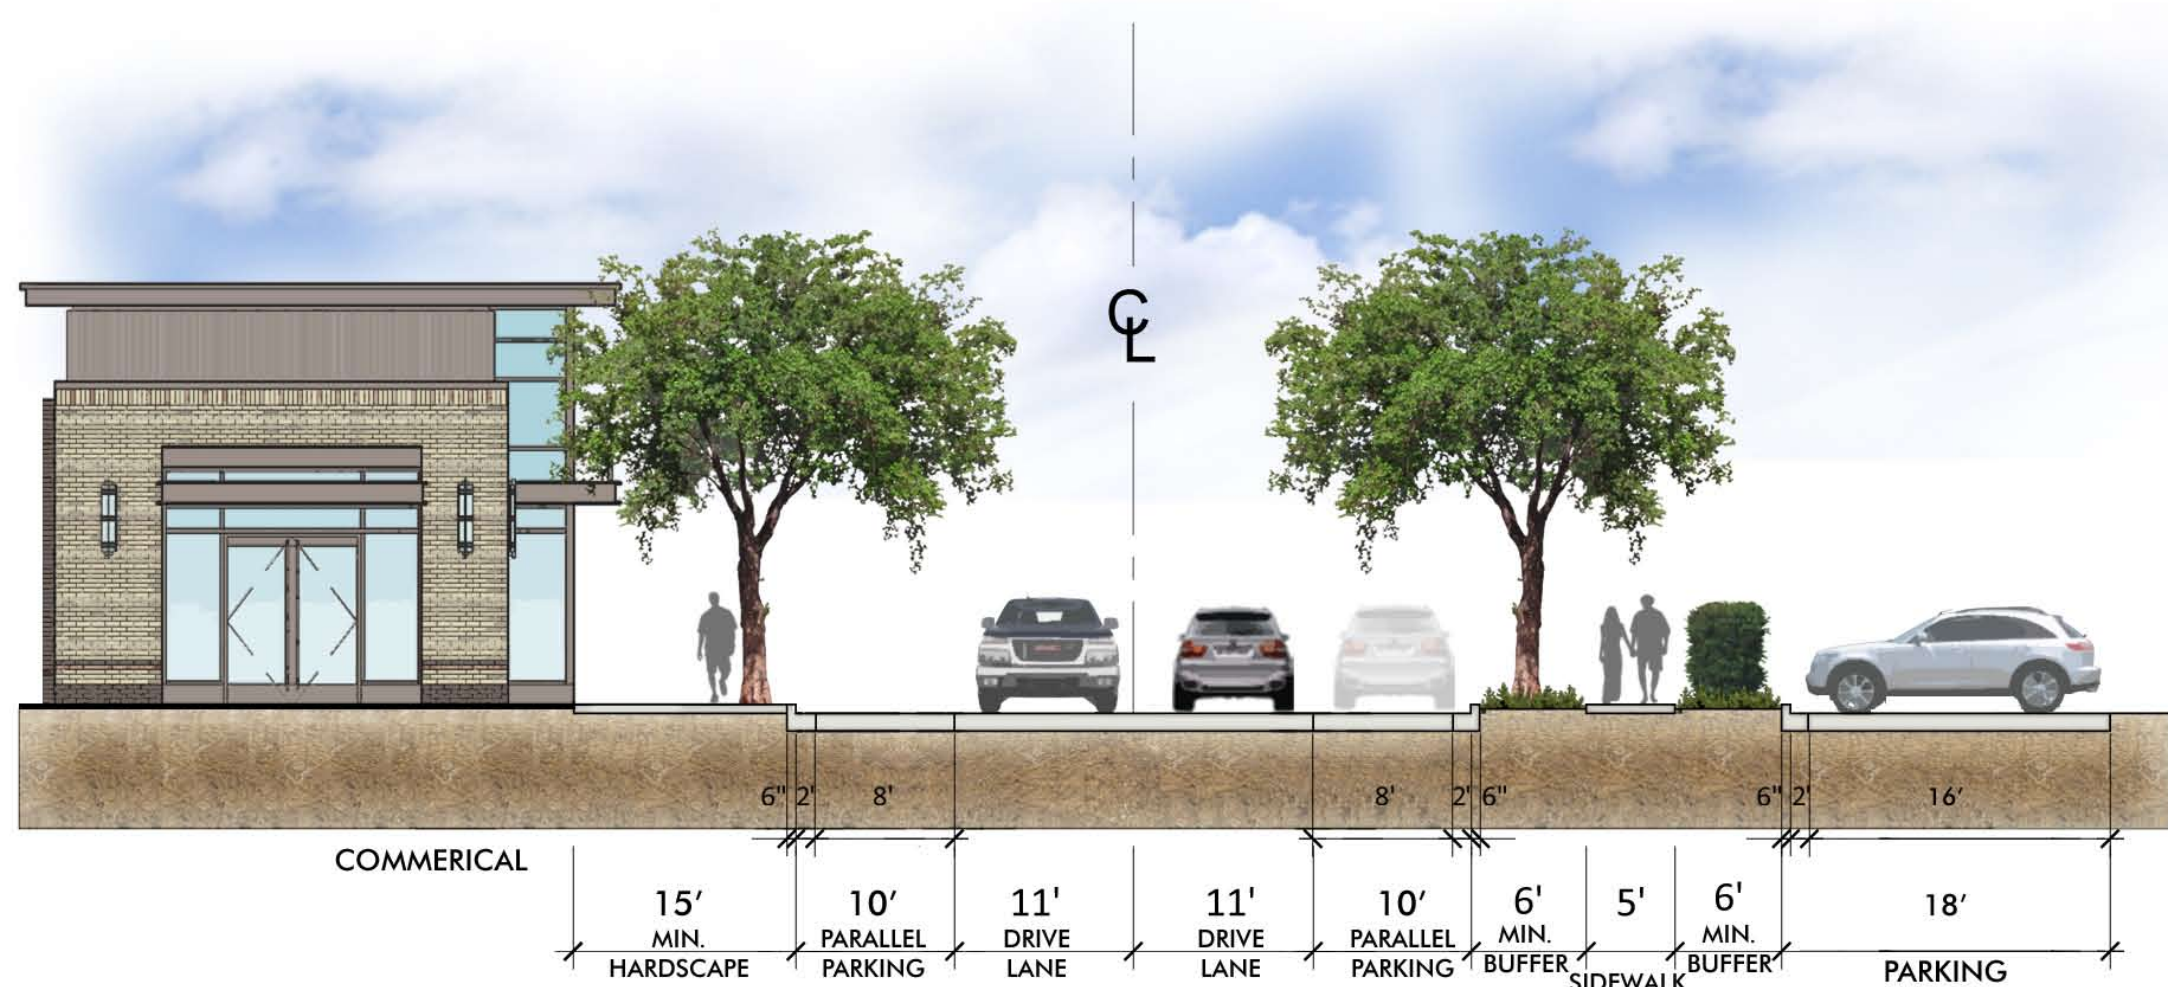


LOCAL ROAD WITH PARALLEL PARKING

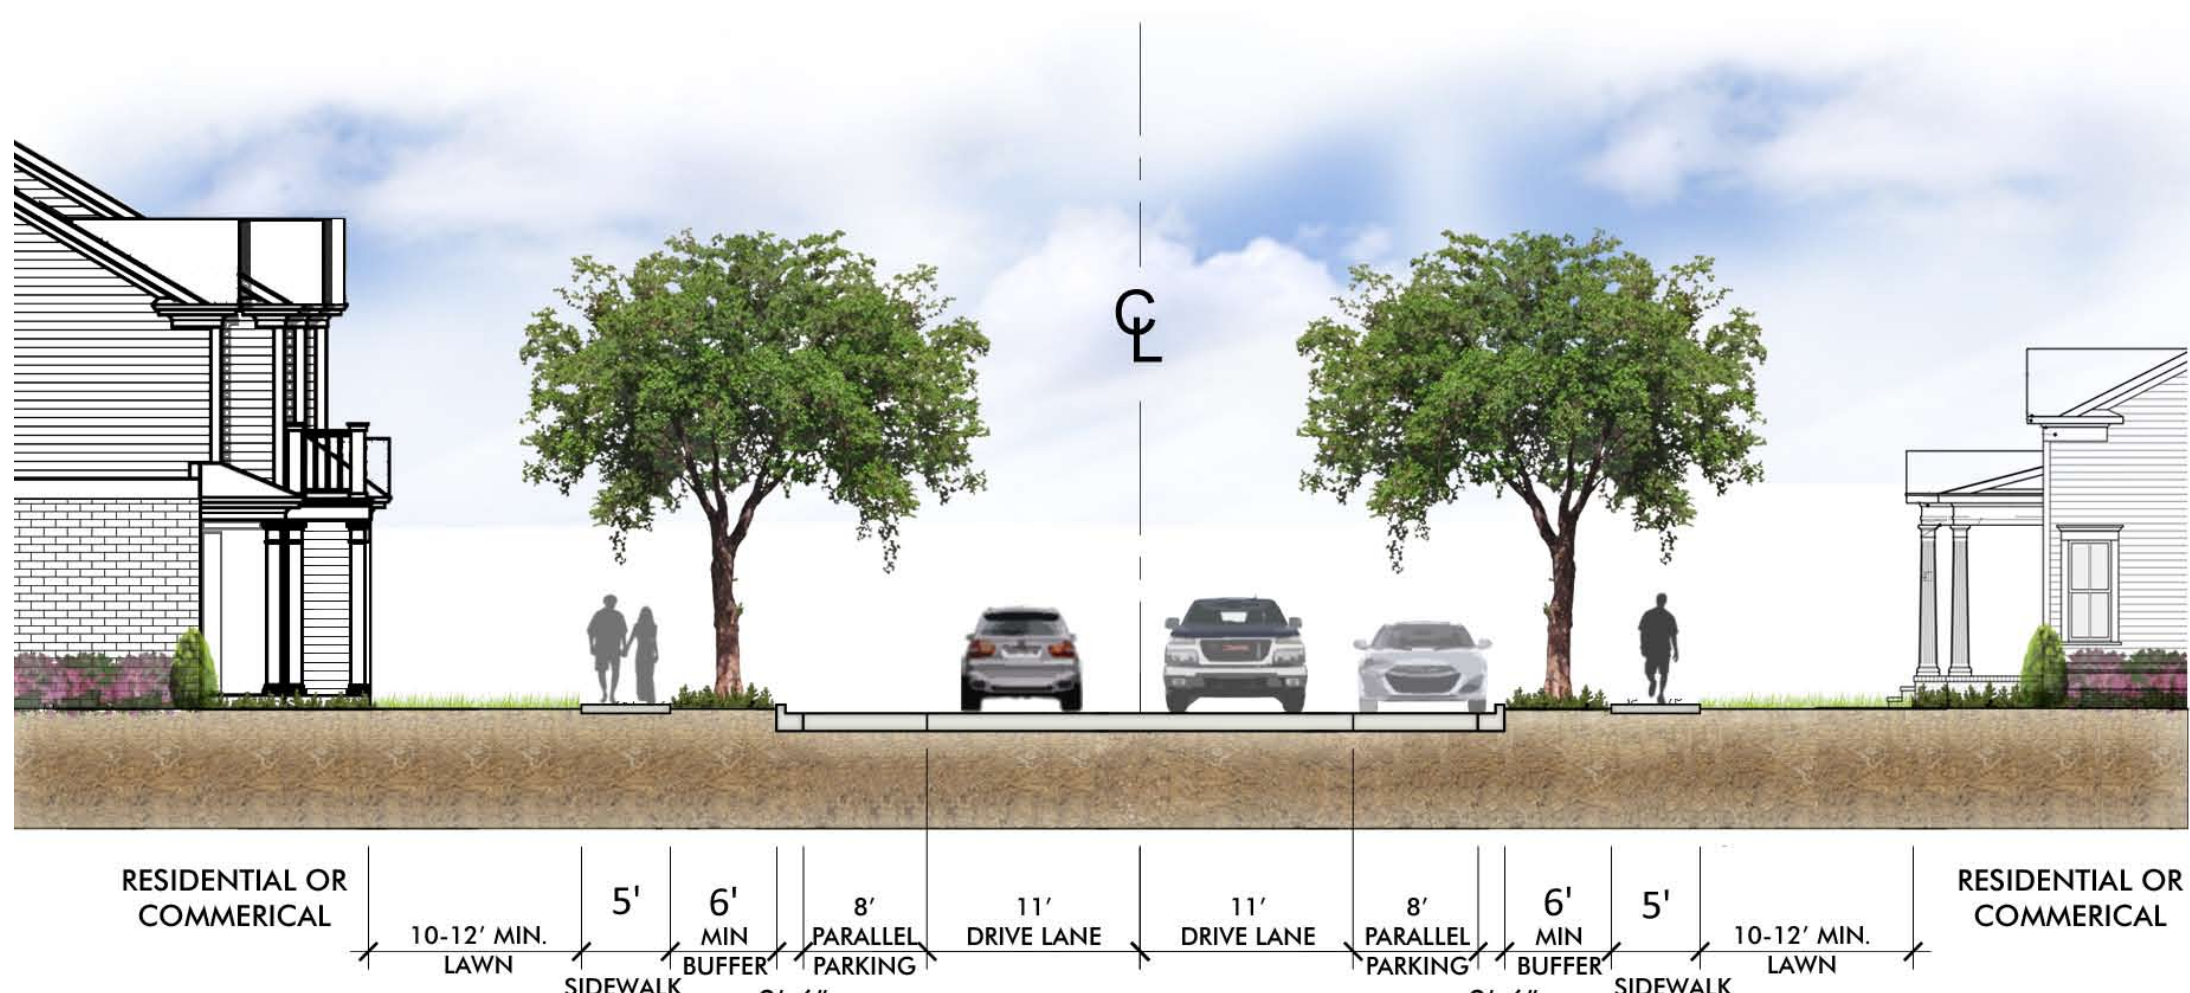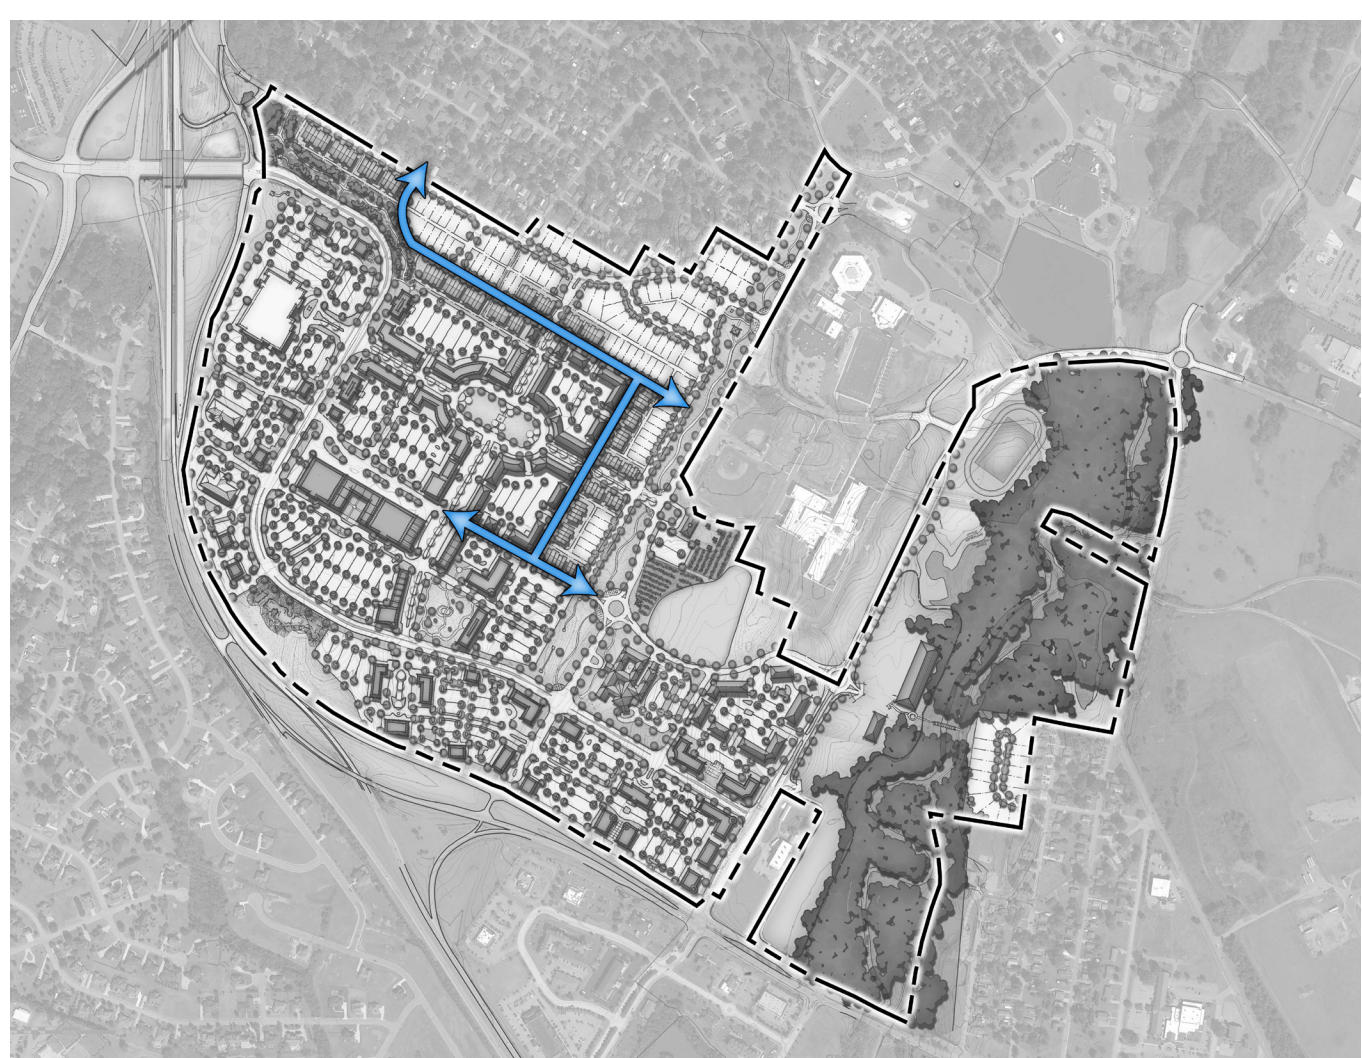

LOCAL ROAD (YEILD STREET)

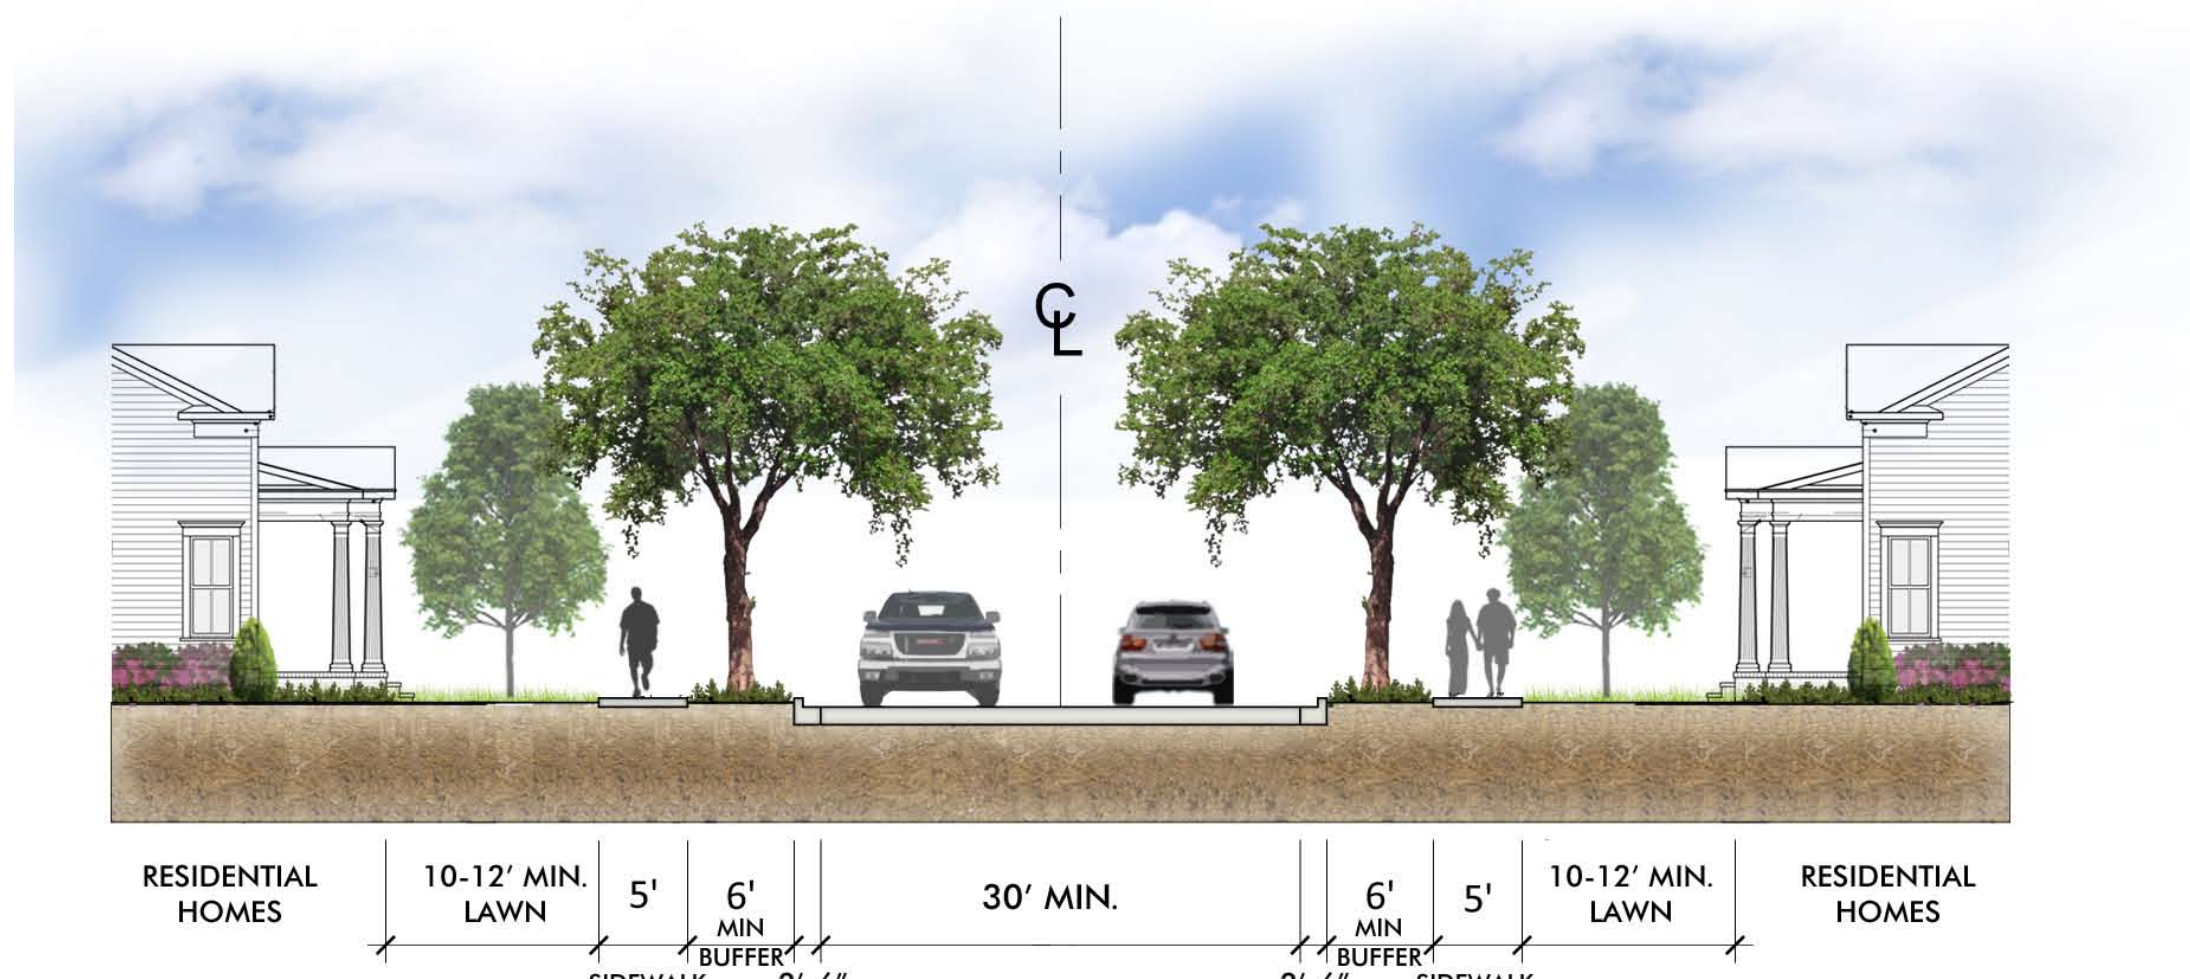

MINOR RESIDENTIAL ALLEY TWO-WAY

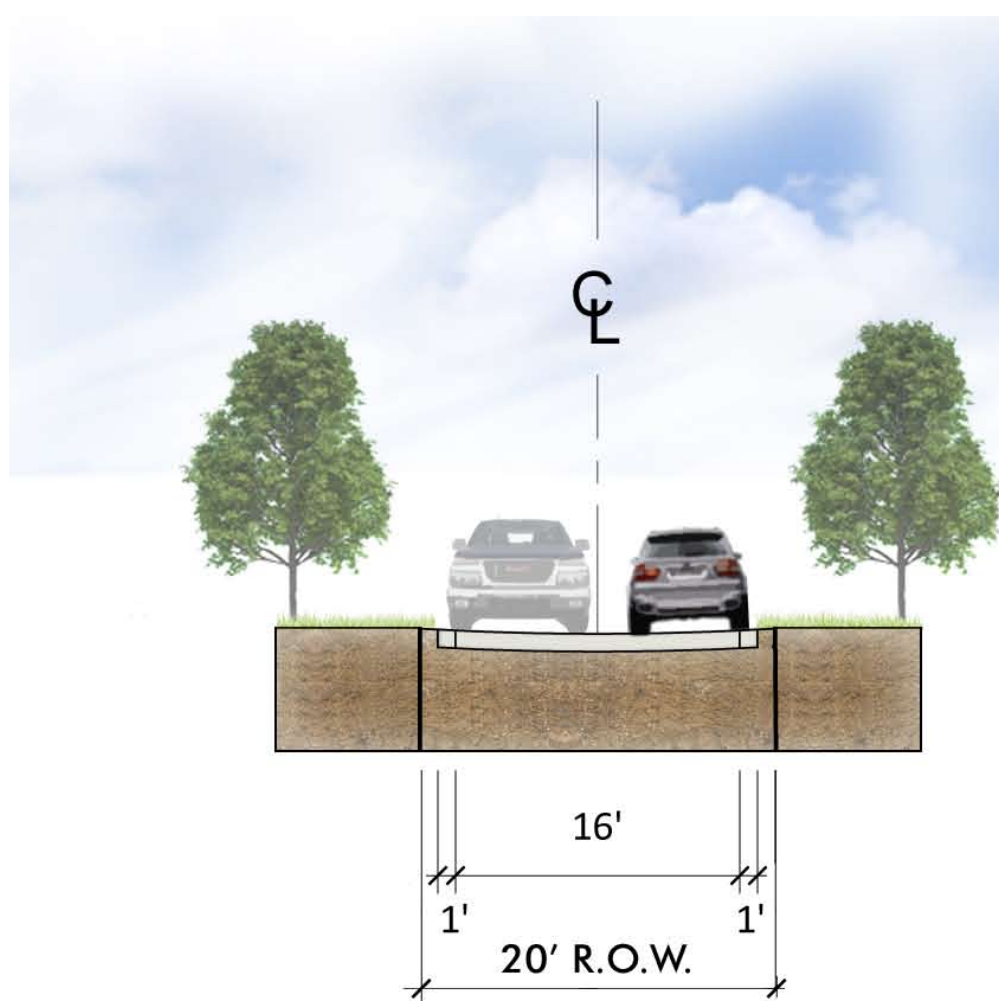

STREET SECTIONS
 SPRINGBROOK FARMS
 DEVELOPMENT
 ALCOA
 BLOUNT COUNTY, TENNESSEE

